



**EXISTING/PROPOSED BACK ELEVATION AT TRIQ ID-DEJQA**

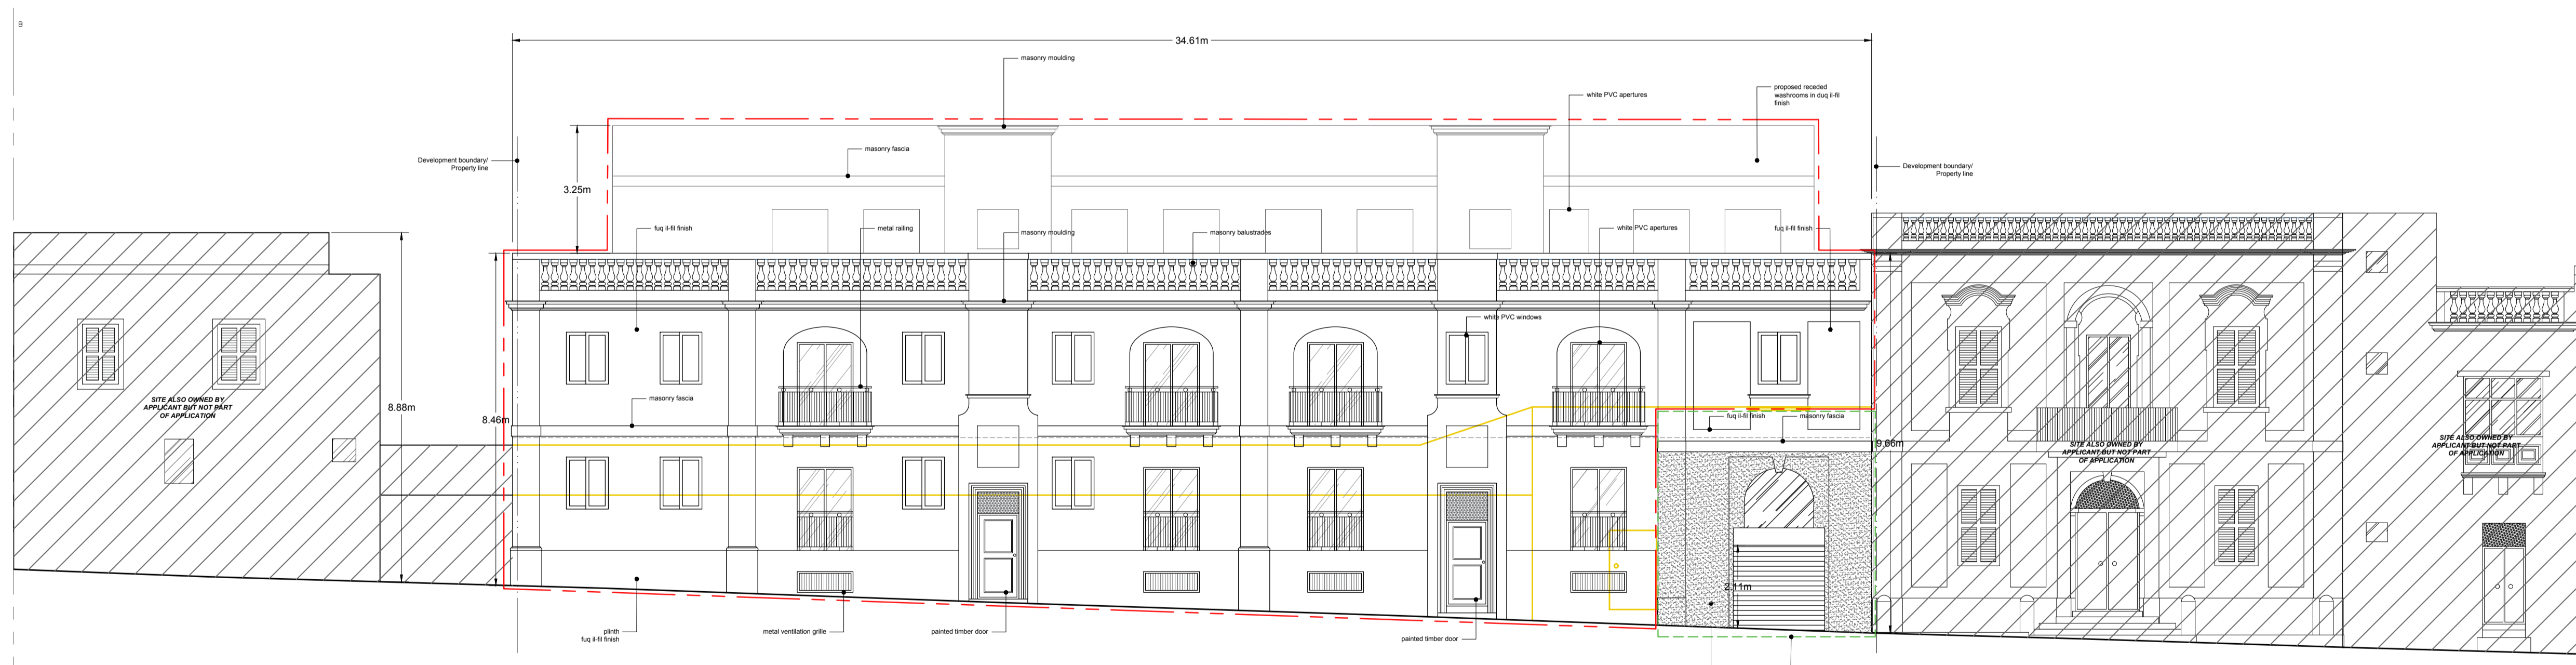

**EXISTING/PROPOSED FRONT ELEVATION AT TRIQ IL-FORN**

**EXISTING/PROPOSED ELEVATIONS**

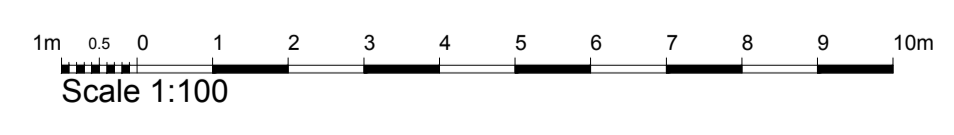

- - - - - DEVELOPMENT BOUNDARY/ PROPERTY LINE  
 [Red dashed line] TO CONSTRUCT  
 [Green dashed line] OUTLINE OF EXISTING FACADE TO BE RETAINED  
 [Yellow solid area] TO DEMOLISH

**BA** **BENCINI & ASSOCIATES**  
 ARCHITECTS, CIVIL ENGINEERS AND DESIGN CONSULTANTS  
 DESIGN CENTER, LEVEL 1, TRIQ IT-TORRI C/W TRIQ IL-QATTUS, SWIATAR, BKR4012  
 tel: +356 21255001 fax +356 21255002 arch@bencini.com www.bencini.com

PROPOSED DEVELOPMENT  
**Bilom Group**  
**Lija**

Drawing Title: Existing/Proposed Elevations  
 Date: 14/05/2019  
 Scale: 1:100  
 Drawing No: DR\_10

Job No: 5657/18/EB  
 Revisions: