




PROPOSED GROUND FLOOR

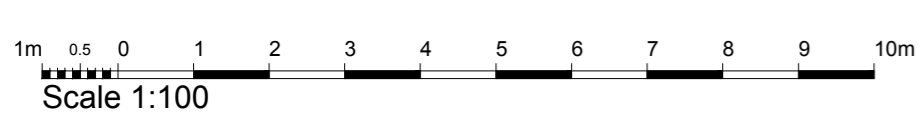

- DEVELOPMENT BOUNDARY / PROPERTY LINE
- TO CONSTRUCT
- OUTLINE OF EXISTING FACADE TO BE RETAINED
- TO DEMOLISH

BA	BENCINI & ASSOCIATES		
	ARCHITECTS, CIVIL ENGINEERS AND DESIGN CONSULTANTS DESIGN CENTER, LEVEL 1, TRIQ IT-TORRI C/W TRIQ IL-QATTUS, SWATAR, BGR4012 tel: +356 21255001 fax +356 21255002 arch@bencini.com www.bencini.com		
PROPOSED DEVELOPMENT		Job No.	
Bilom Group		5657/18/EB	
Lija		Revisions	
Proposed Ground Floor Plan			
Drawn by A.B.	Date 14/05/2019	Scale 1:100	Drawing No. DR_06
Checked by K.B.			