


PROPOSED LEVEL -1

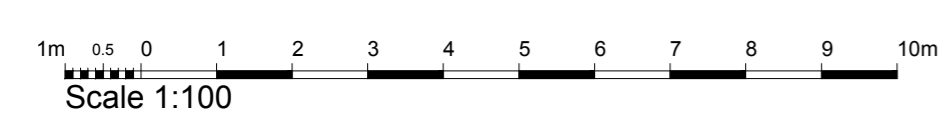

———— DEVELOPMENT BOUNDARY/ PROPERTY LINE
 [Red dashed line] TO CONSTRUCT
 [Yellow square] TO DEMOLISH

		BENCINI & ASSOCIATES <small>ARCHITECTS, CIVIL ENGINEERS AND DESIGN CONSULTANTS</small> <small>DESIGN CENTER, LEVEL 1, TRIO IT-TORRI C/W TRIO IL-QATTUS, SWATAR, BGR4012</small> <small>tel: +356 21255001 fax +356 21255002 arch@bencini.com www.bencini.com</small>	
		PROPOSED DEVELOPMENT Bilom Group Lija	
Drawing Title Proposed Level -1 Floor Plan		Job No. 5657/18/EB	
Drawn by A.B.	Date 14/05/2019	Scale 1:100	Drawing No. DR_05
Checked by K.B.	Revisions		