







EXISTING GROUND FLOOR

-  Sinensis cultivar / Citrus / Citru
-  Olea europaea / Olive / Zebbuga
-  Ficus carica / Fig / Tin
-  Punica granatum / Pomegranate / Rummien

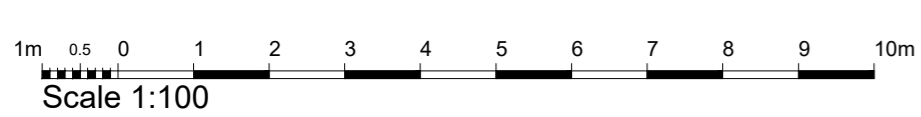

-  DEVELOPMENT BOUNDARY/ PROPERTY LINE
-  TO CONSTRUCT
-  Photo Survey
-  OUTLINE OF EXISTING FACADE TO BE RETAINED
-  TO DEMOLISH

**BA** BENCINI & ASSOCIATES  
 ARCHITECTS, CIVIL ENGINEERS AND DESIGN CONSULTANTS  
 DESIGN CENTER, LEVEL 1, TRIQ IT-TORRI C/M TRIQ L-QATTUS, SWATAR, BGR4012  
 tel: +356 21255001 fax +356 21255002 arch@bencini.com www.bencini.com

PROPOSED DEVELOPMENT  
**Bilom Group**  
 Lija

Job No. 5657/18/EB  
 Revisions 20-08-2019

Existing Title  
**Existing Ground Floor Plan**

Scale 1:100

Drawing No. DR\_01

Date 14/05/2019

Drawn by A.B.  
 Checked by K.B.