


**EXISTING SECTION A-A**

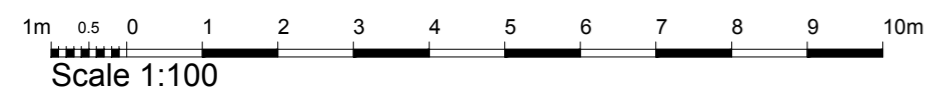

DEVELOPMENT BOUNDARY/  
PROPERTY LINE

TO CONSTRUCT

TO DEMOLISH

<b>BA</b>	<b>BENCINI &amp; ASSOCIATES</b> ARCHITECTS, CIVIL ENGINEERS AND DESIGN CONSULTANTS			Job No. <b>5657/18/EB</b>
	DESIGN CENTER, LEVEL 1, TRIQ IT-TORRI C/W TRIQ IL-QATTUS, SWATAR, BKR4012 tel: +356 21255001 fax +356 21255002 arch@bencini.com www.bencini.com			
PROPOSED DEVELOPMENT <b>Bilom Group</b> Lija				Revisions
Drawing Title <b>Existing Section A-A</b>				
Drawn by A.B.	Date 14/05/2019	Scale 1:100	Drawing No. DR_11	
Checked by K.B.				